


VIEW A-A VERTICAL VIEW OF
HOSE CONNECTION IF USED

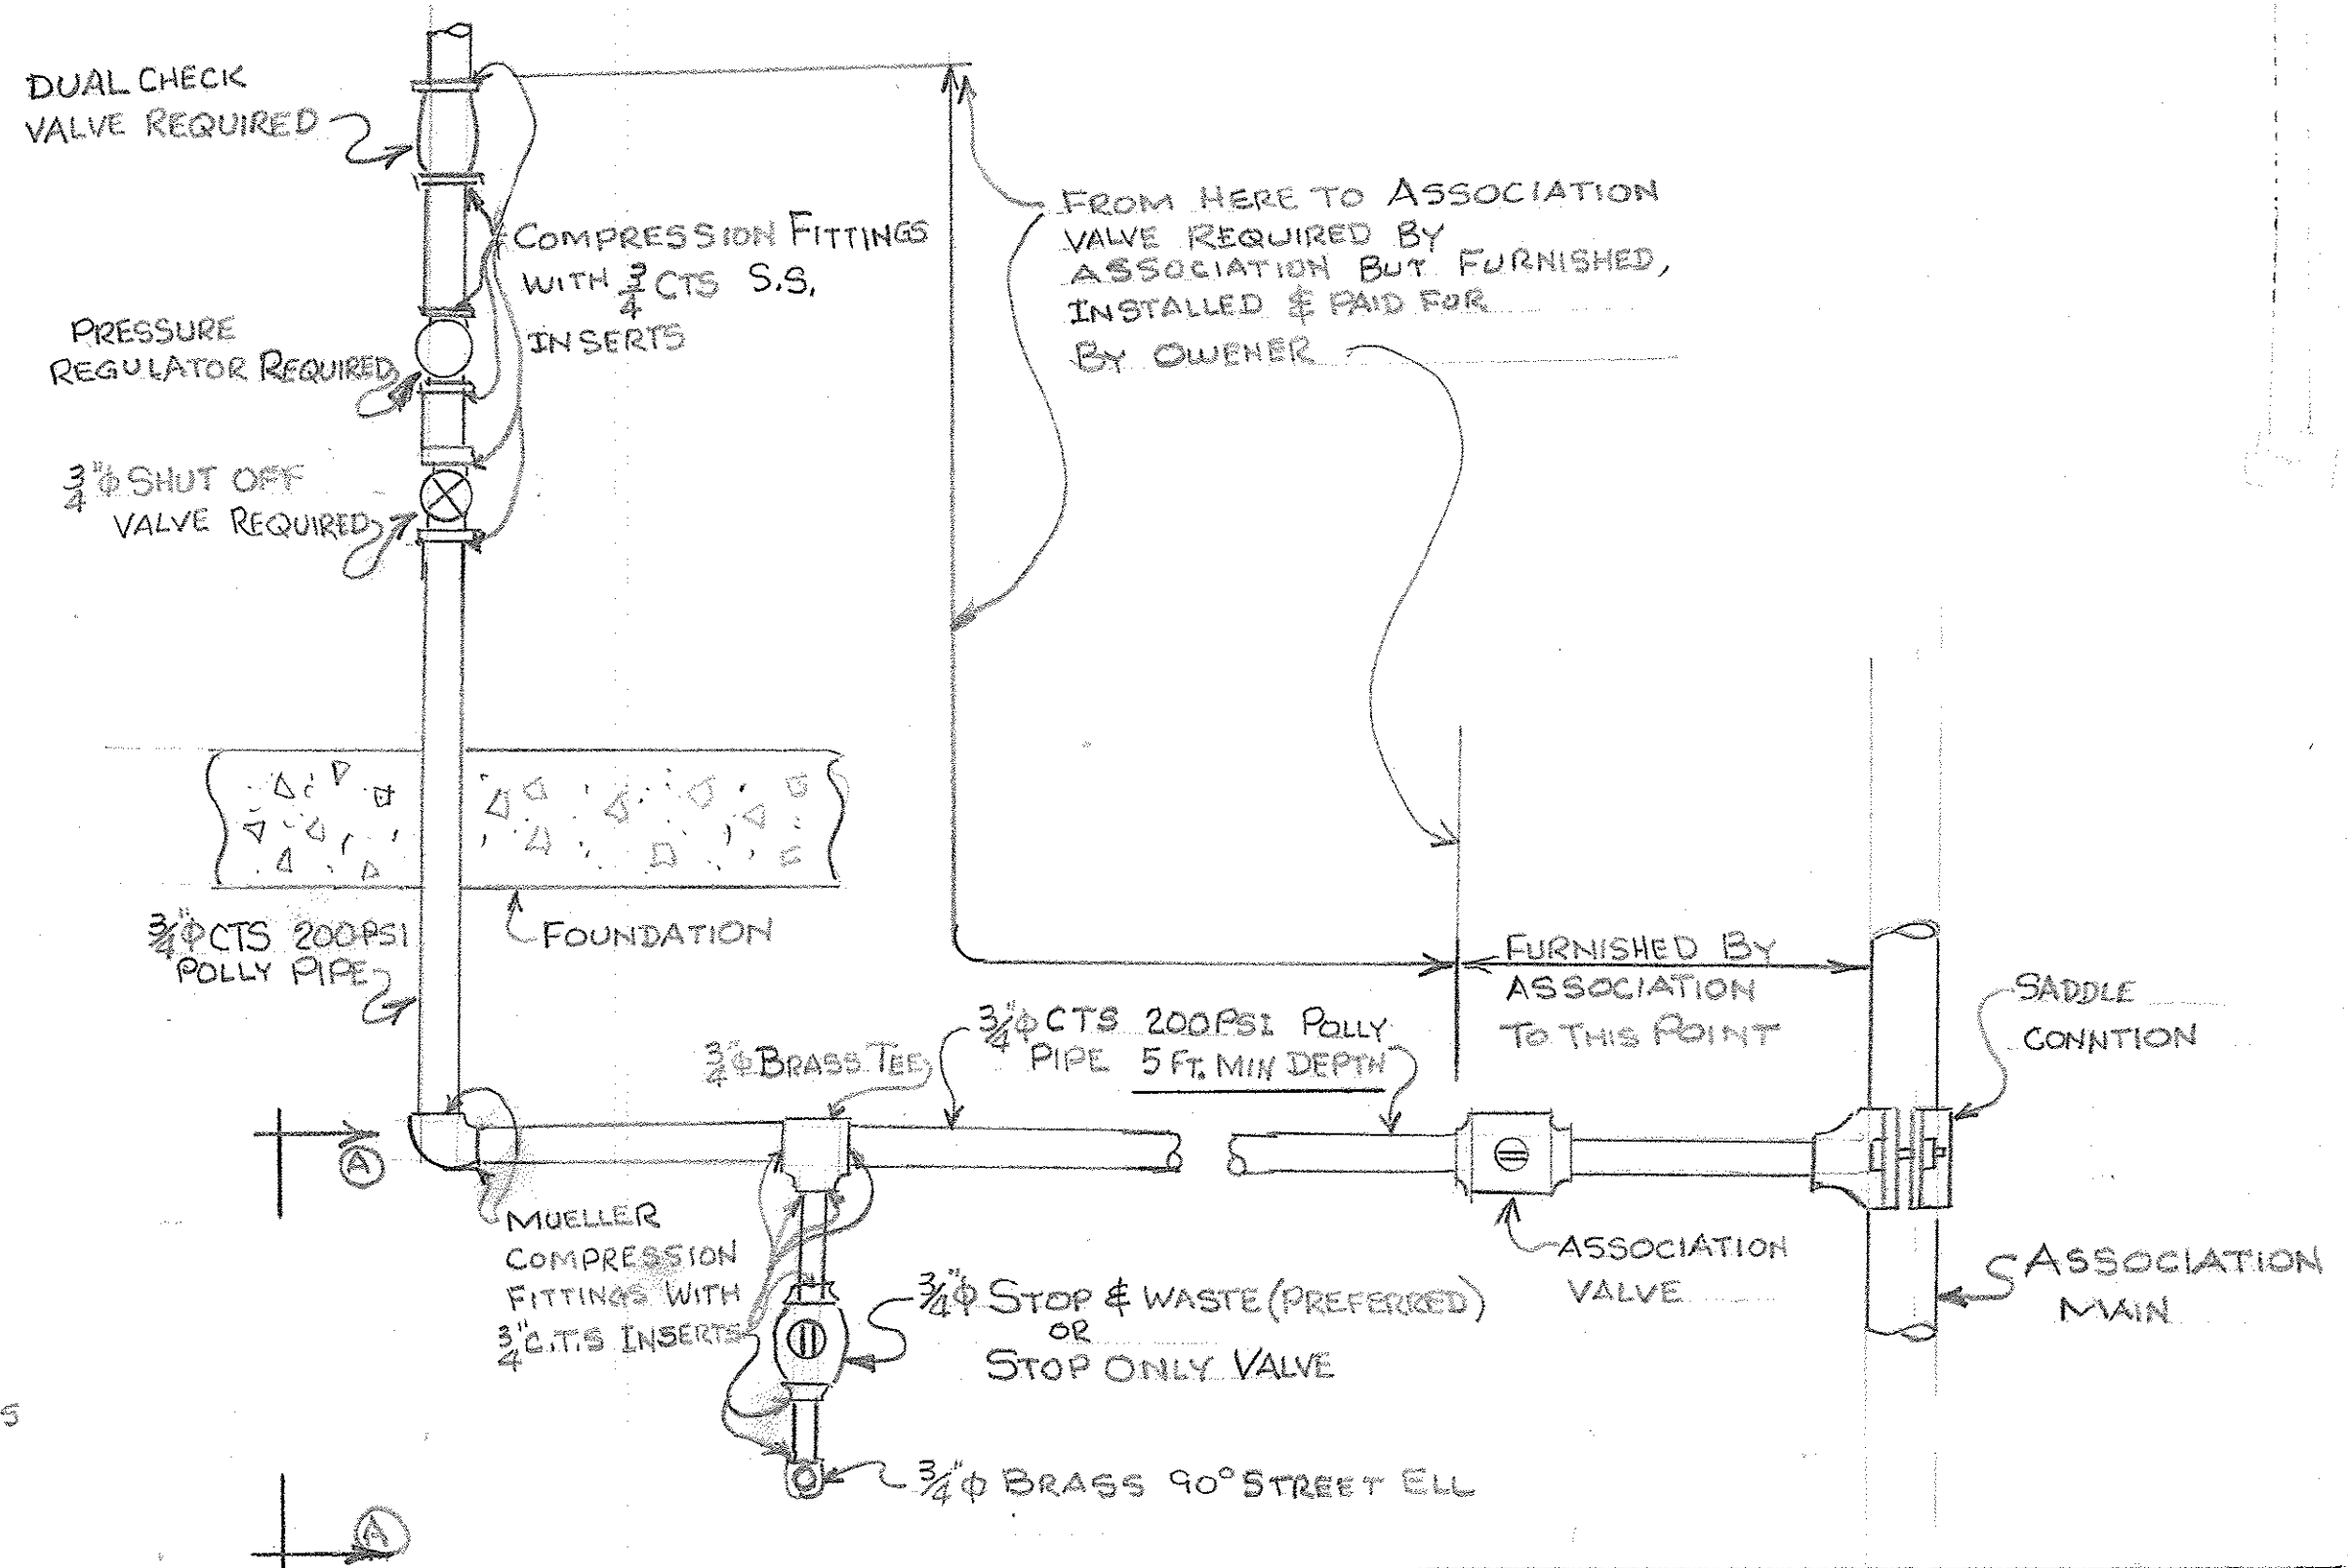

PLAN VIEW

TYPICAL WATER CONNECTION
REQUIRED BY
UINTALANDS ASSOCIATION

APPROVED BY BOARD _____ DATE _____ (JEG 7-16-2011)